


REVISIONS

NO.	DATE	DESCRIPTION
01	9/24/	CHANGED LOT LINE BTWN. LOT 2 & 3

LINE TABLE	
LENGTH	BEARING
97.73	N 29°47'36" E
86.03	S 48°50'58" E
98.03	S 42°06'19" E
114.12	S 52°49'03" E
85.42	S 64°41'11" E

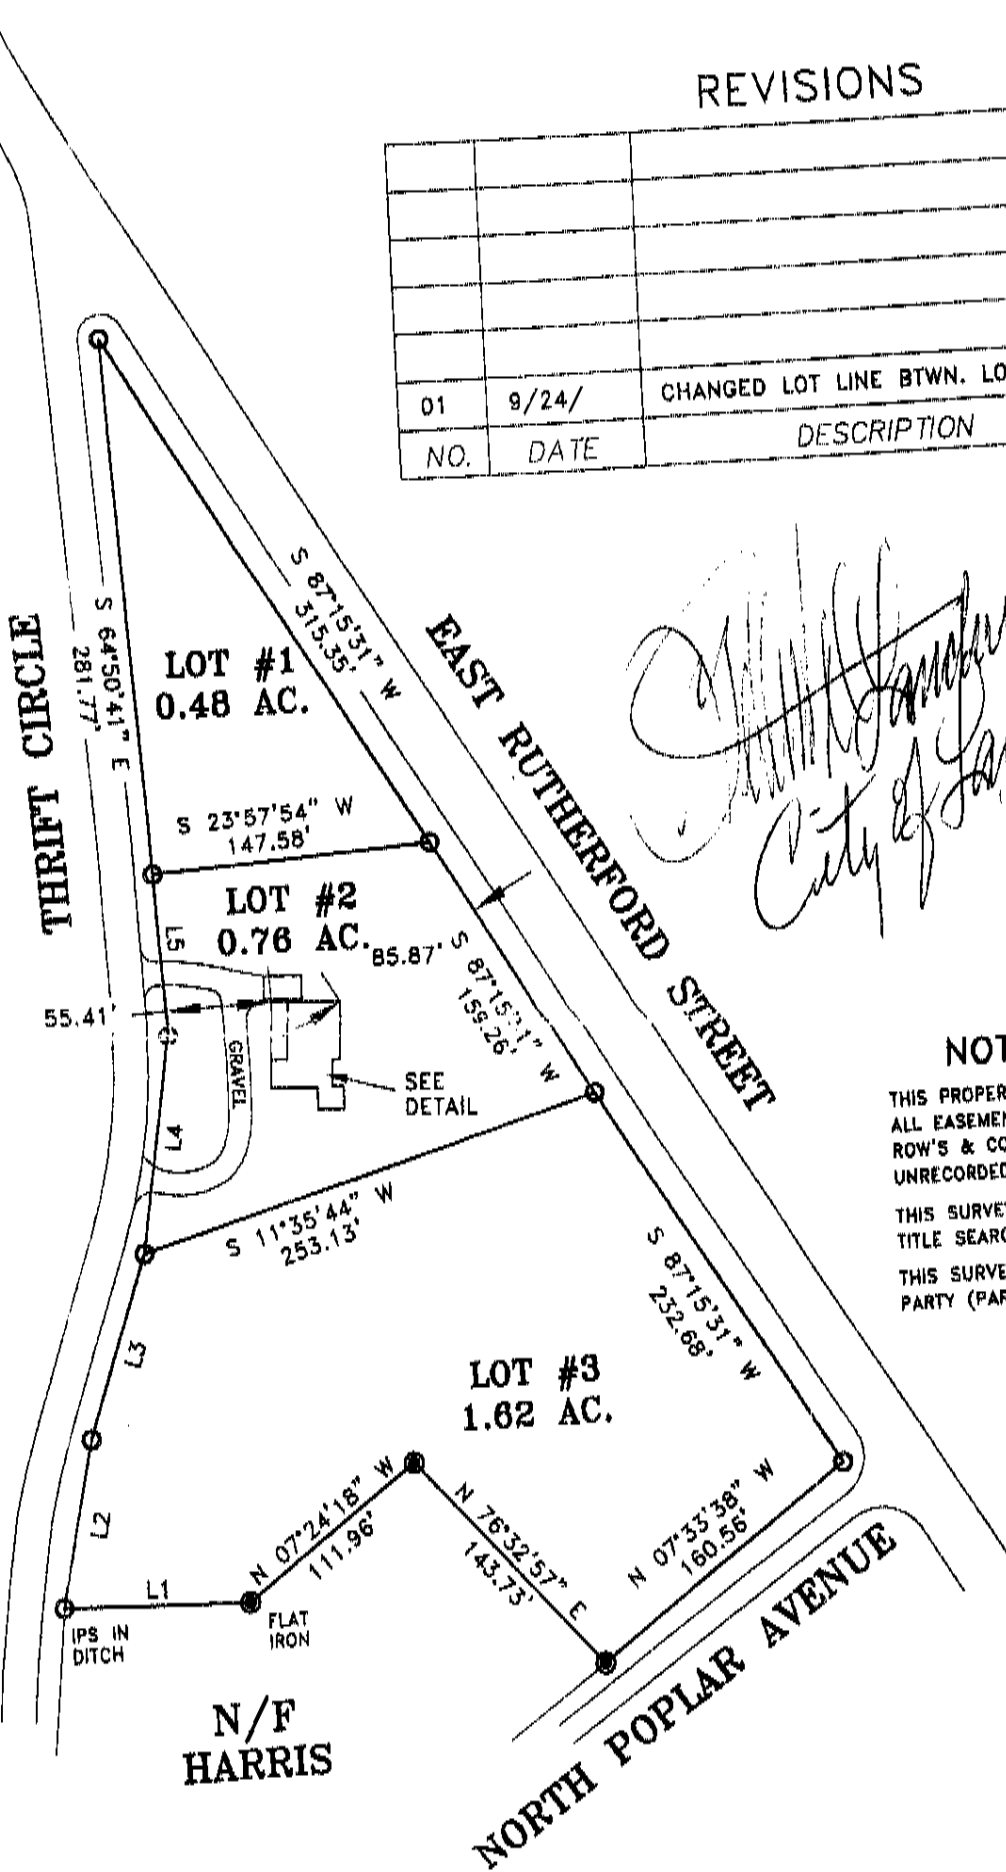

City of Sandrum

NOTES:

- THIS PROPERTY IS SUBJECT TO ALL EASEMENTS, ZONING ORDINANCES, ROW'S & COVENANTS RECORDED UNRECORDED.
- THIS SURVEY DOES NOT REPRESENT A TITLE SEARCH.
- THIS SURVEY IS A LEGAL DOCUMENT. PARTY (PARTIES) LISTED BELOW.

REFERENCE:

BOOK 77N PAGE 147

N/F HARRIS

TOTAL ACREAGE = 2.86

SURVEY FOR:

I HEREBY STATE THAT TO THE BEST OF MY INFORMATION, AND BELIEF, THE SURVEY WAS MADE IN ACCORDANCE WITH THE MINIMUM STANDARDS MANUALS FOR SURVEYING.